


Ligne montage éch: 0,02 Plan 12

12.07.2016

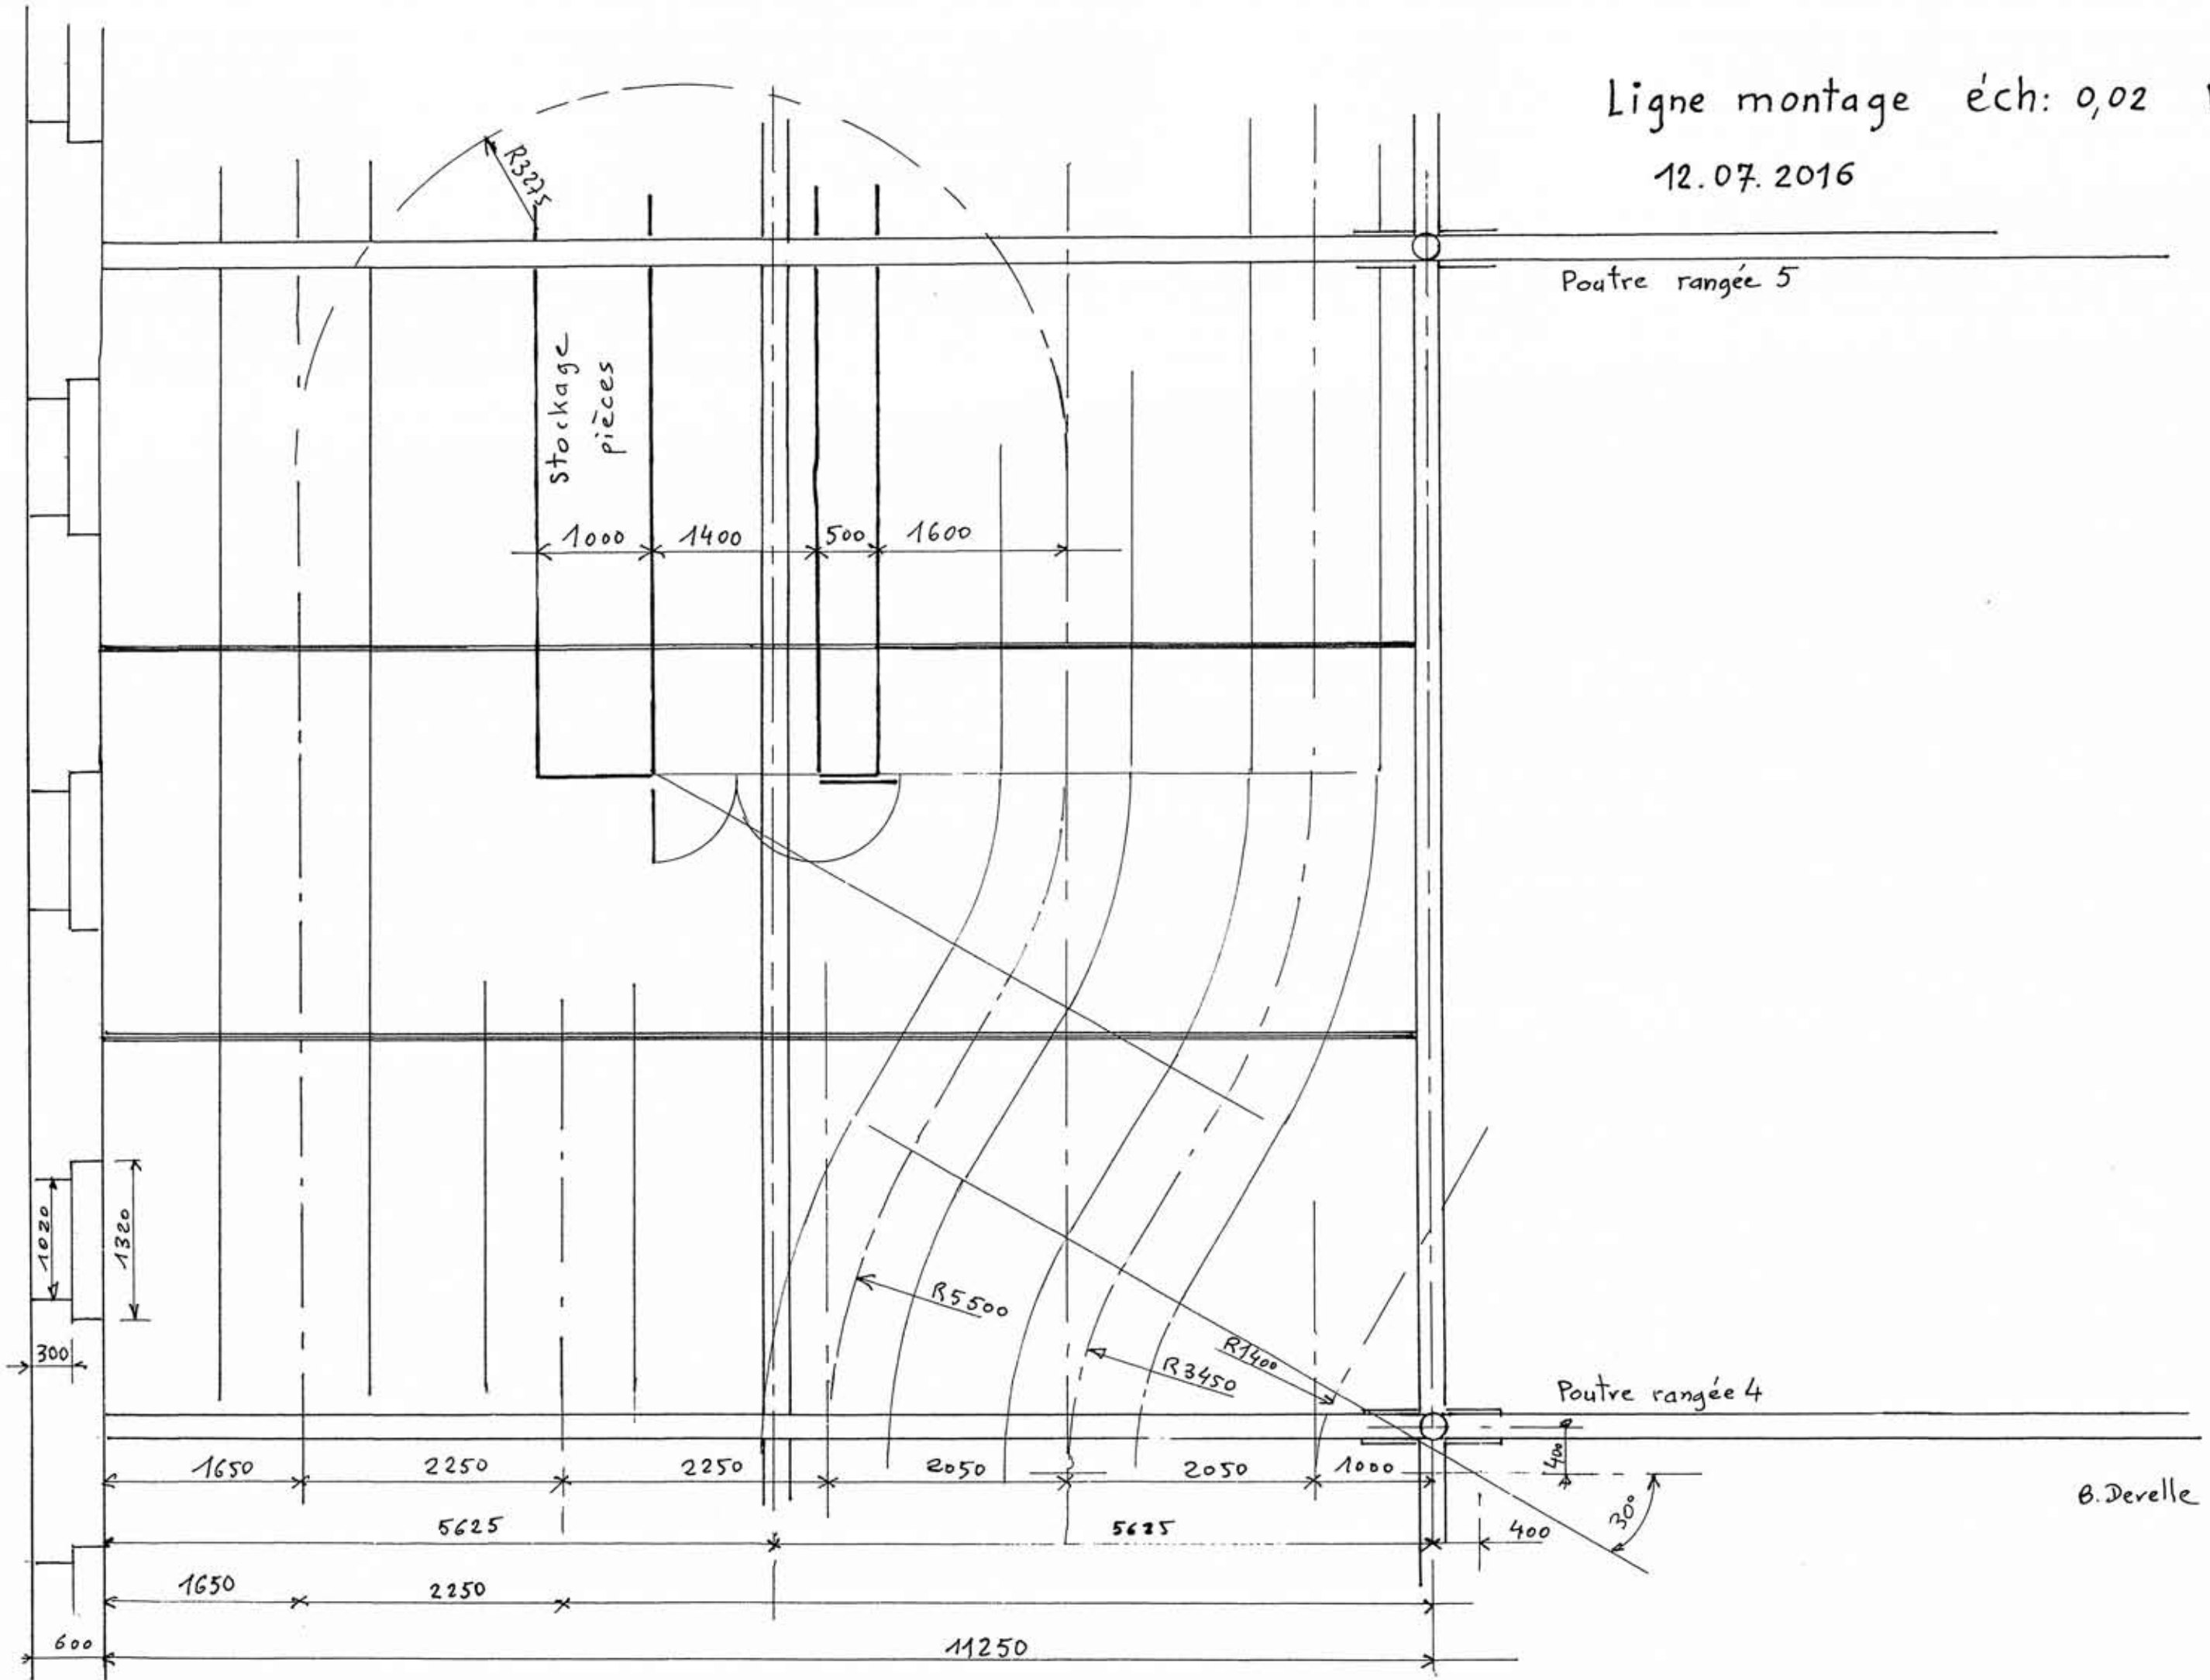

B. Develle